


Extra Heavy Standard Planting Section 1:20

- Key:**
- Full Size Football Pitch
90m x 45m with 3m runoff
 - 7 Side Football Pitch
60m x 45m with 3m run off
 - Avenue Tree Planting
Extra Heavy Standard Trees pit planted.
Tilia cordata "Winter Orange"
18-20cm CG, 4.5m high, 2m clear stem.
 - Bulb Planting
 - Amenity Grass Seeding
 - Meadow Grass Seeding

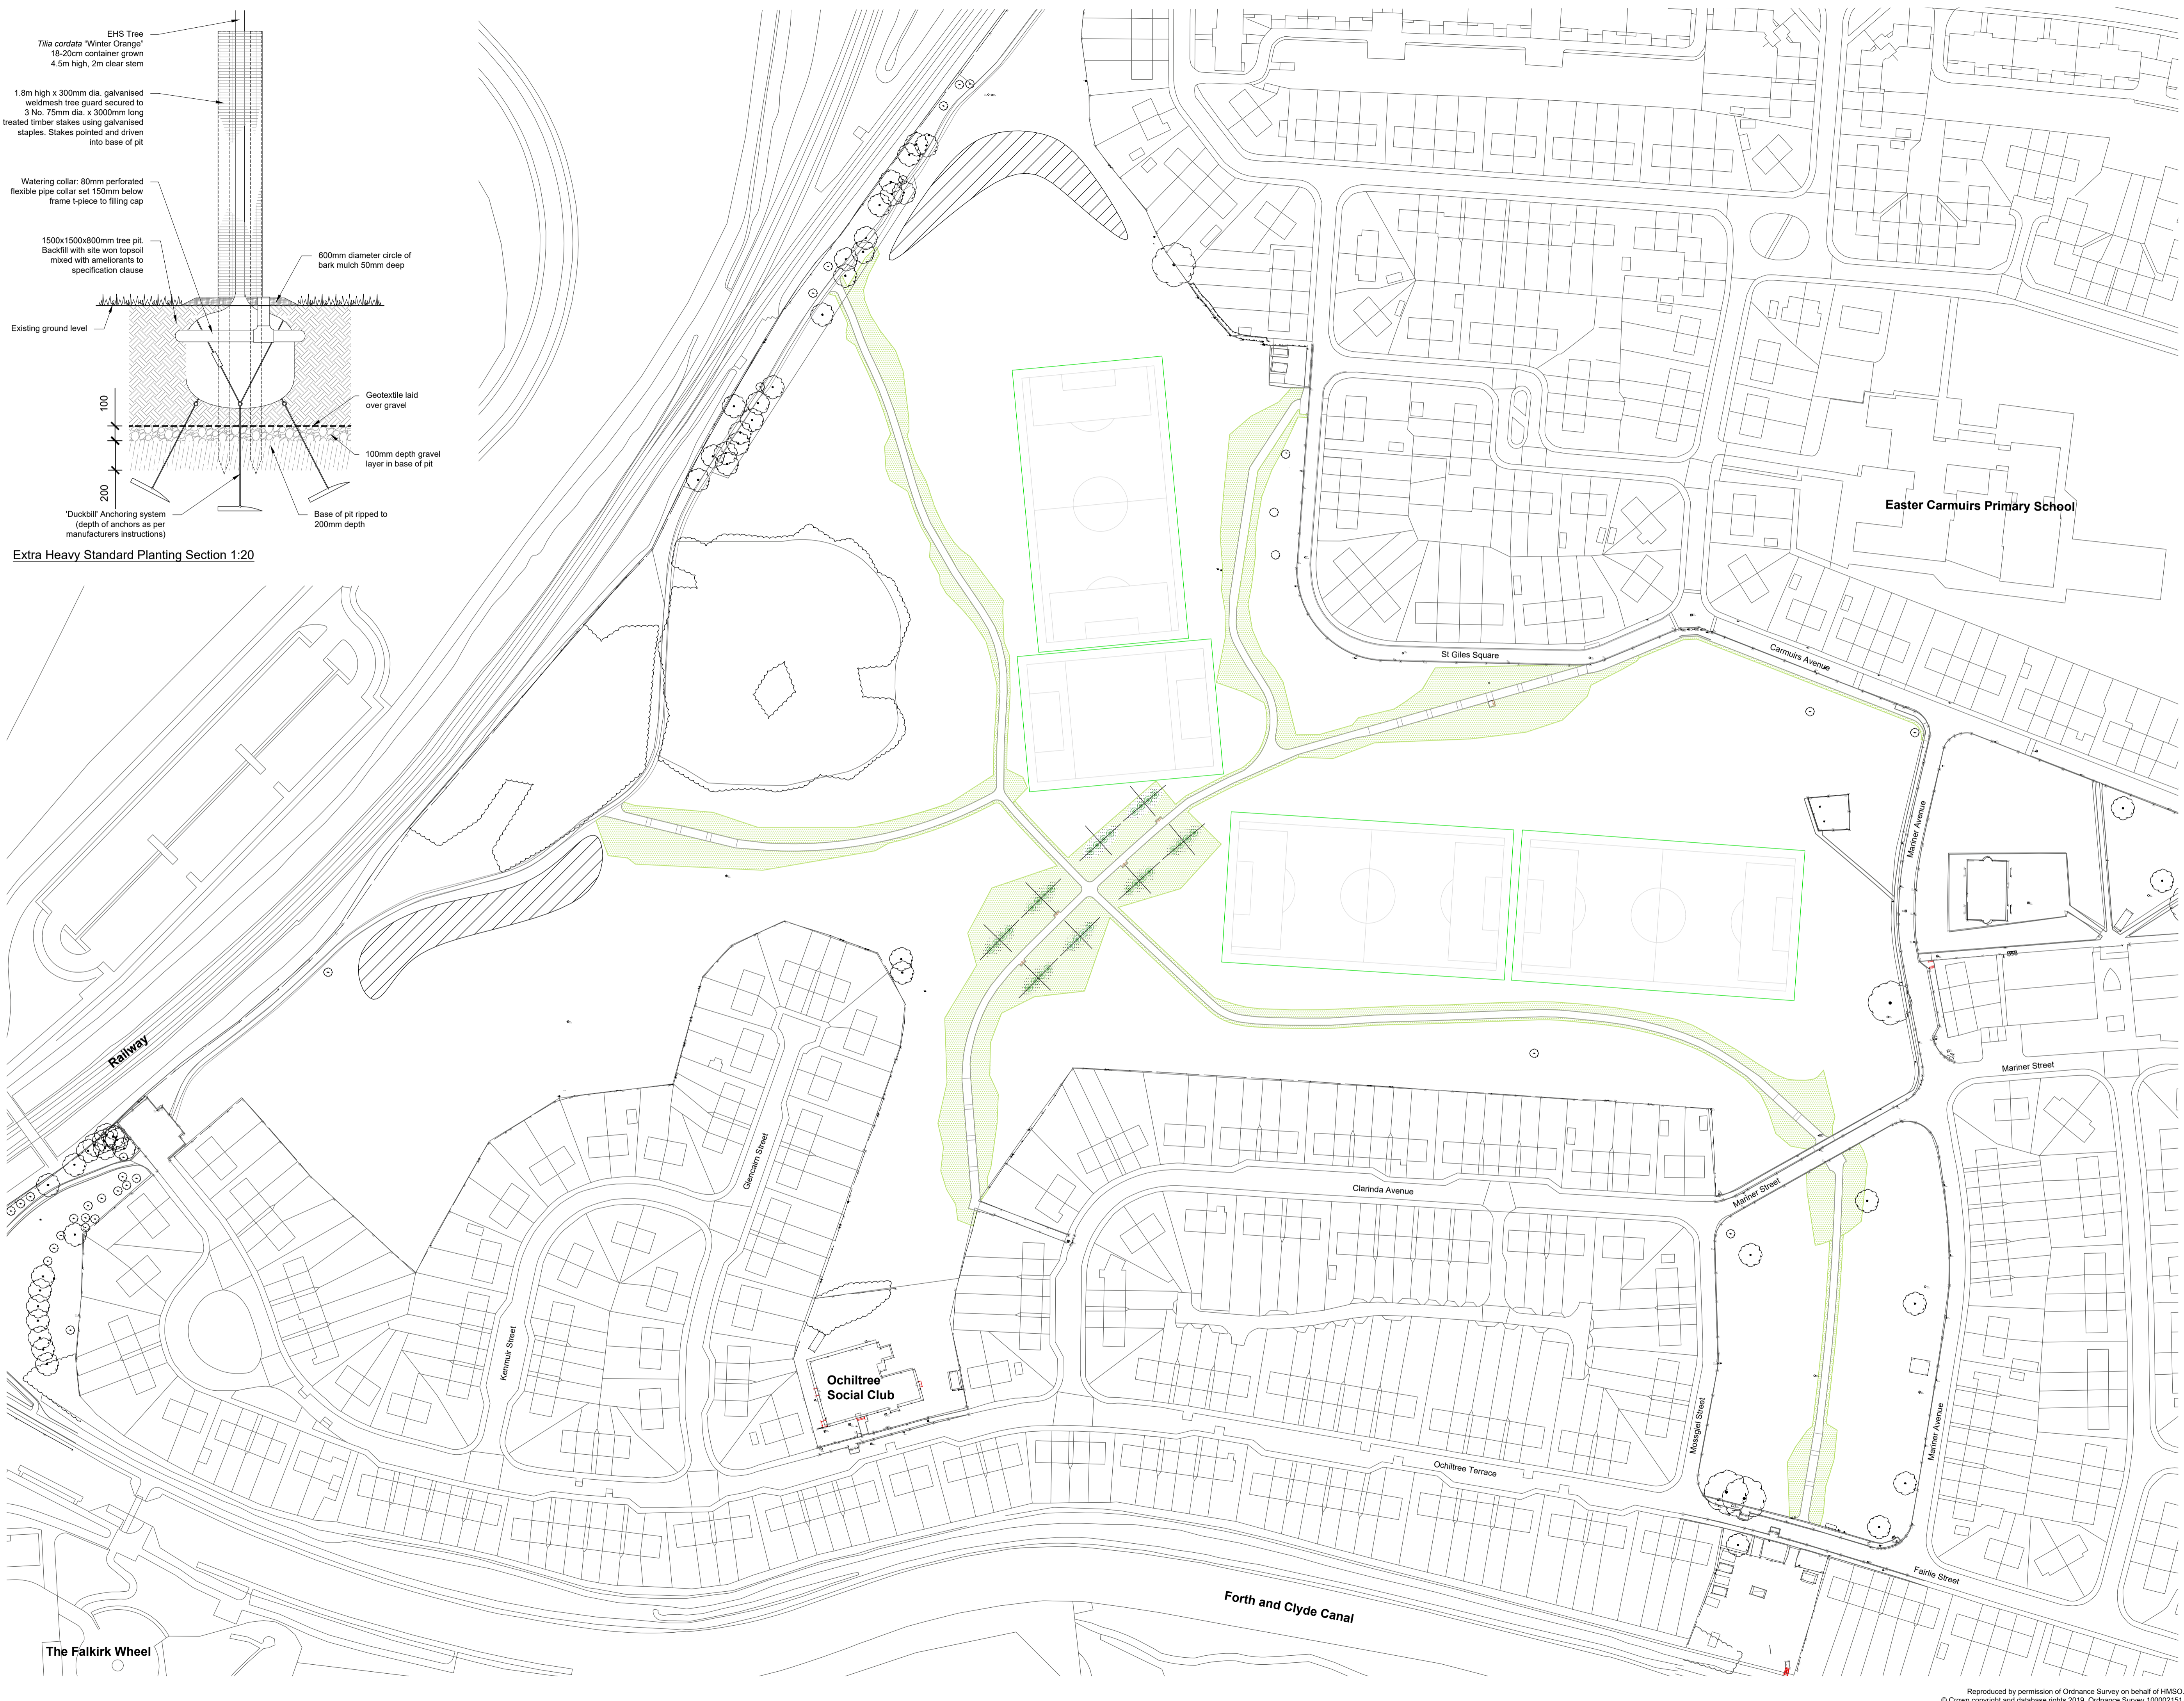

Iss	Date	Issue Notes	Drawn	Checked	By	TS
-	March 2019	Tender Issue				ND

Project
Easter Carmuir's Park

Client
Falkirk Council

Title
Soft Landscape Layout

Scale
1:1000@A1

Status
TENDER

Job No.
FK0617

Drawing No.
D011

Issue

CSGN
 Central Scotland
 Green Network Trust

Hillhouse Road
 Shotts, M17 4J5
 T. 01501 822015
 F. 01501 823919
 contact@csgrn.org.uk
 www.csgrn.org.uk

Reproduced by permission of Ordnance Survey on behalf of HMSO.
 © Crown copyright and database rights 2019. Ordnance Survey 10002151.